


40'-0"

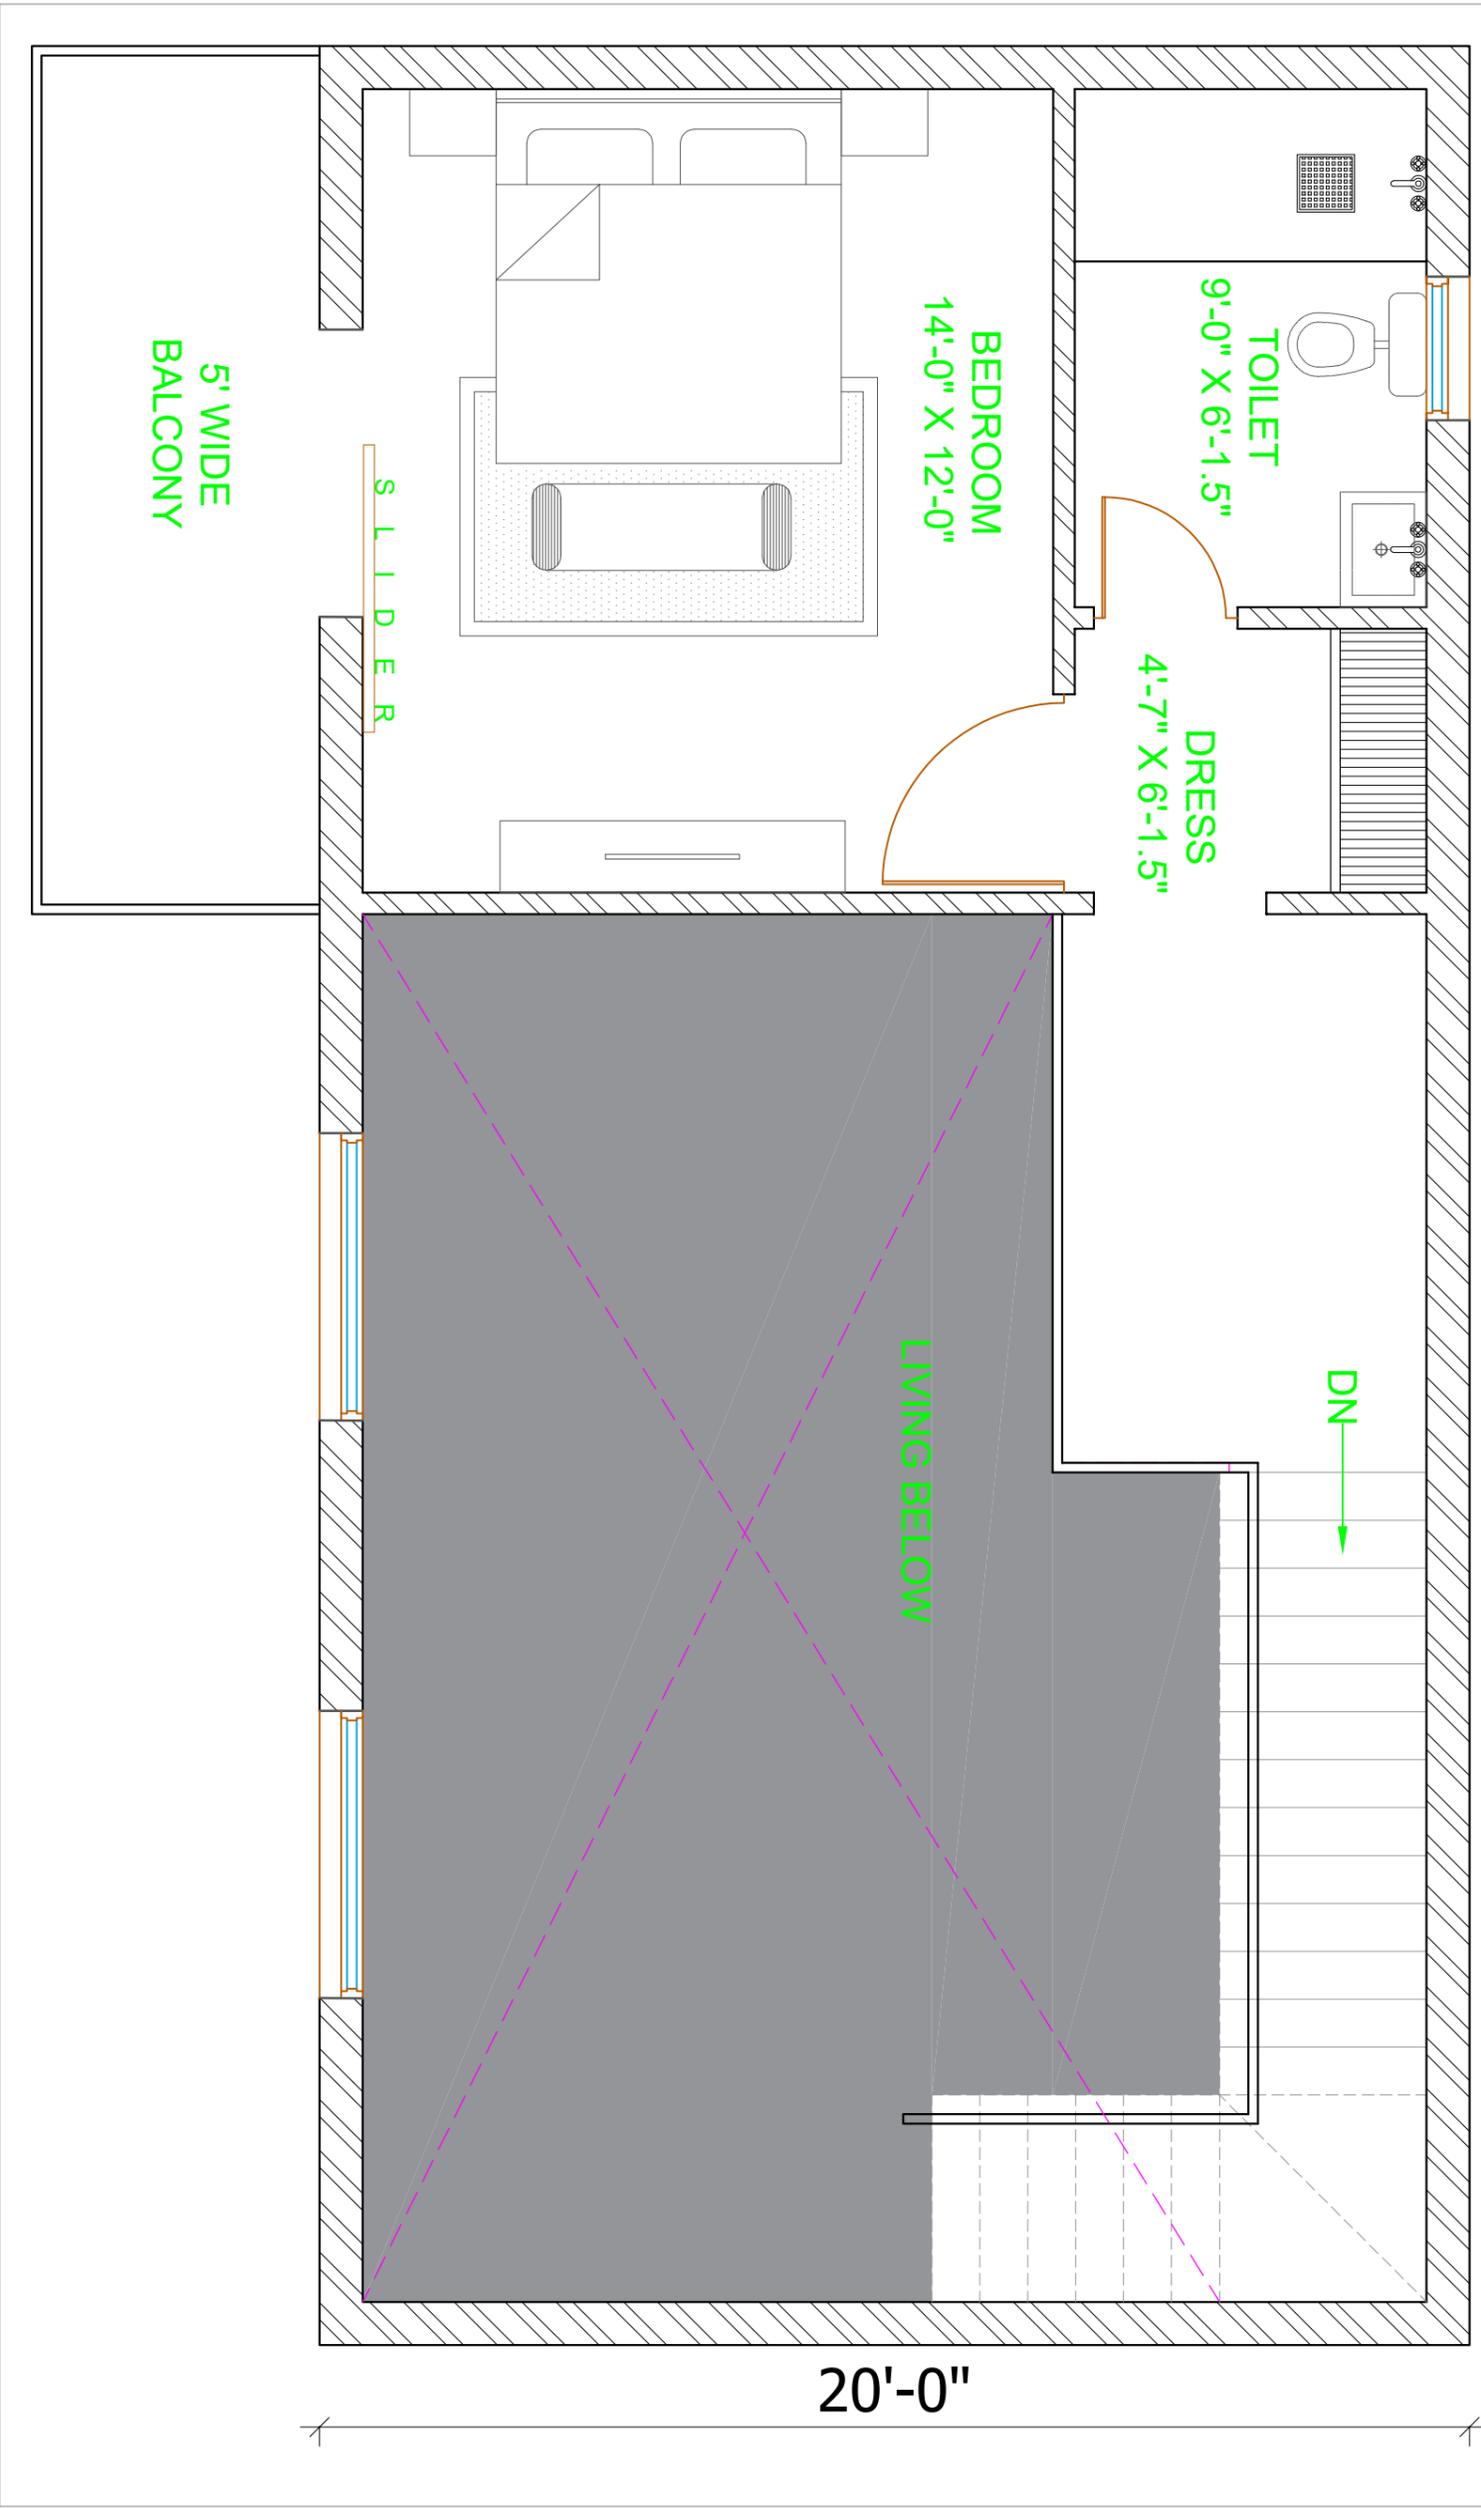

20'-0"

**PROJECT**

MR. GILL

**STUDIO ARCHive**  
ARCHITECTS+DESIGNERS

TULSI NAGAR, POLYSHEET  
HALDWANI (MAINITAL)  
U.K  
MOBILE: 8954943158

SCALE: : TO READ

DATE: :27-05-2025

BUILT-UP AREA :417 Sq. Ft

DRAWN BY: ER. VISHAL

CHECKED BY: AR. MANVENDRA

**DRAWING**  
TITLE:

FIRST  
FLOOR PLAN