


40'-0"

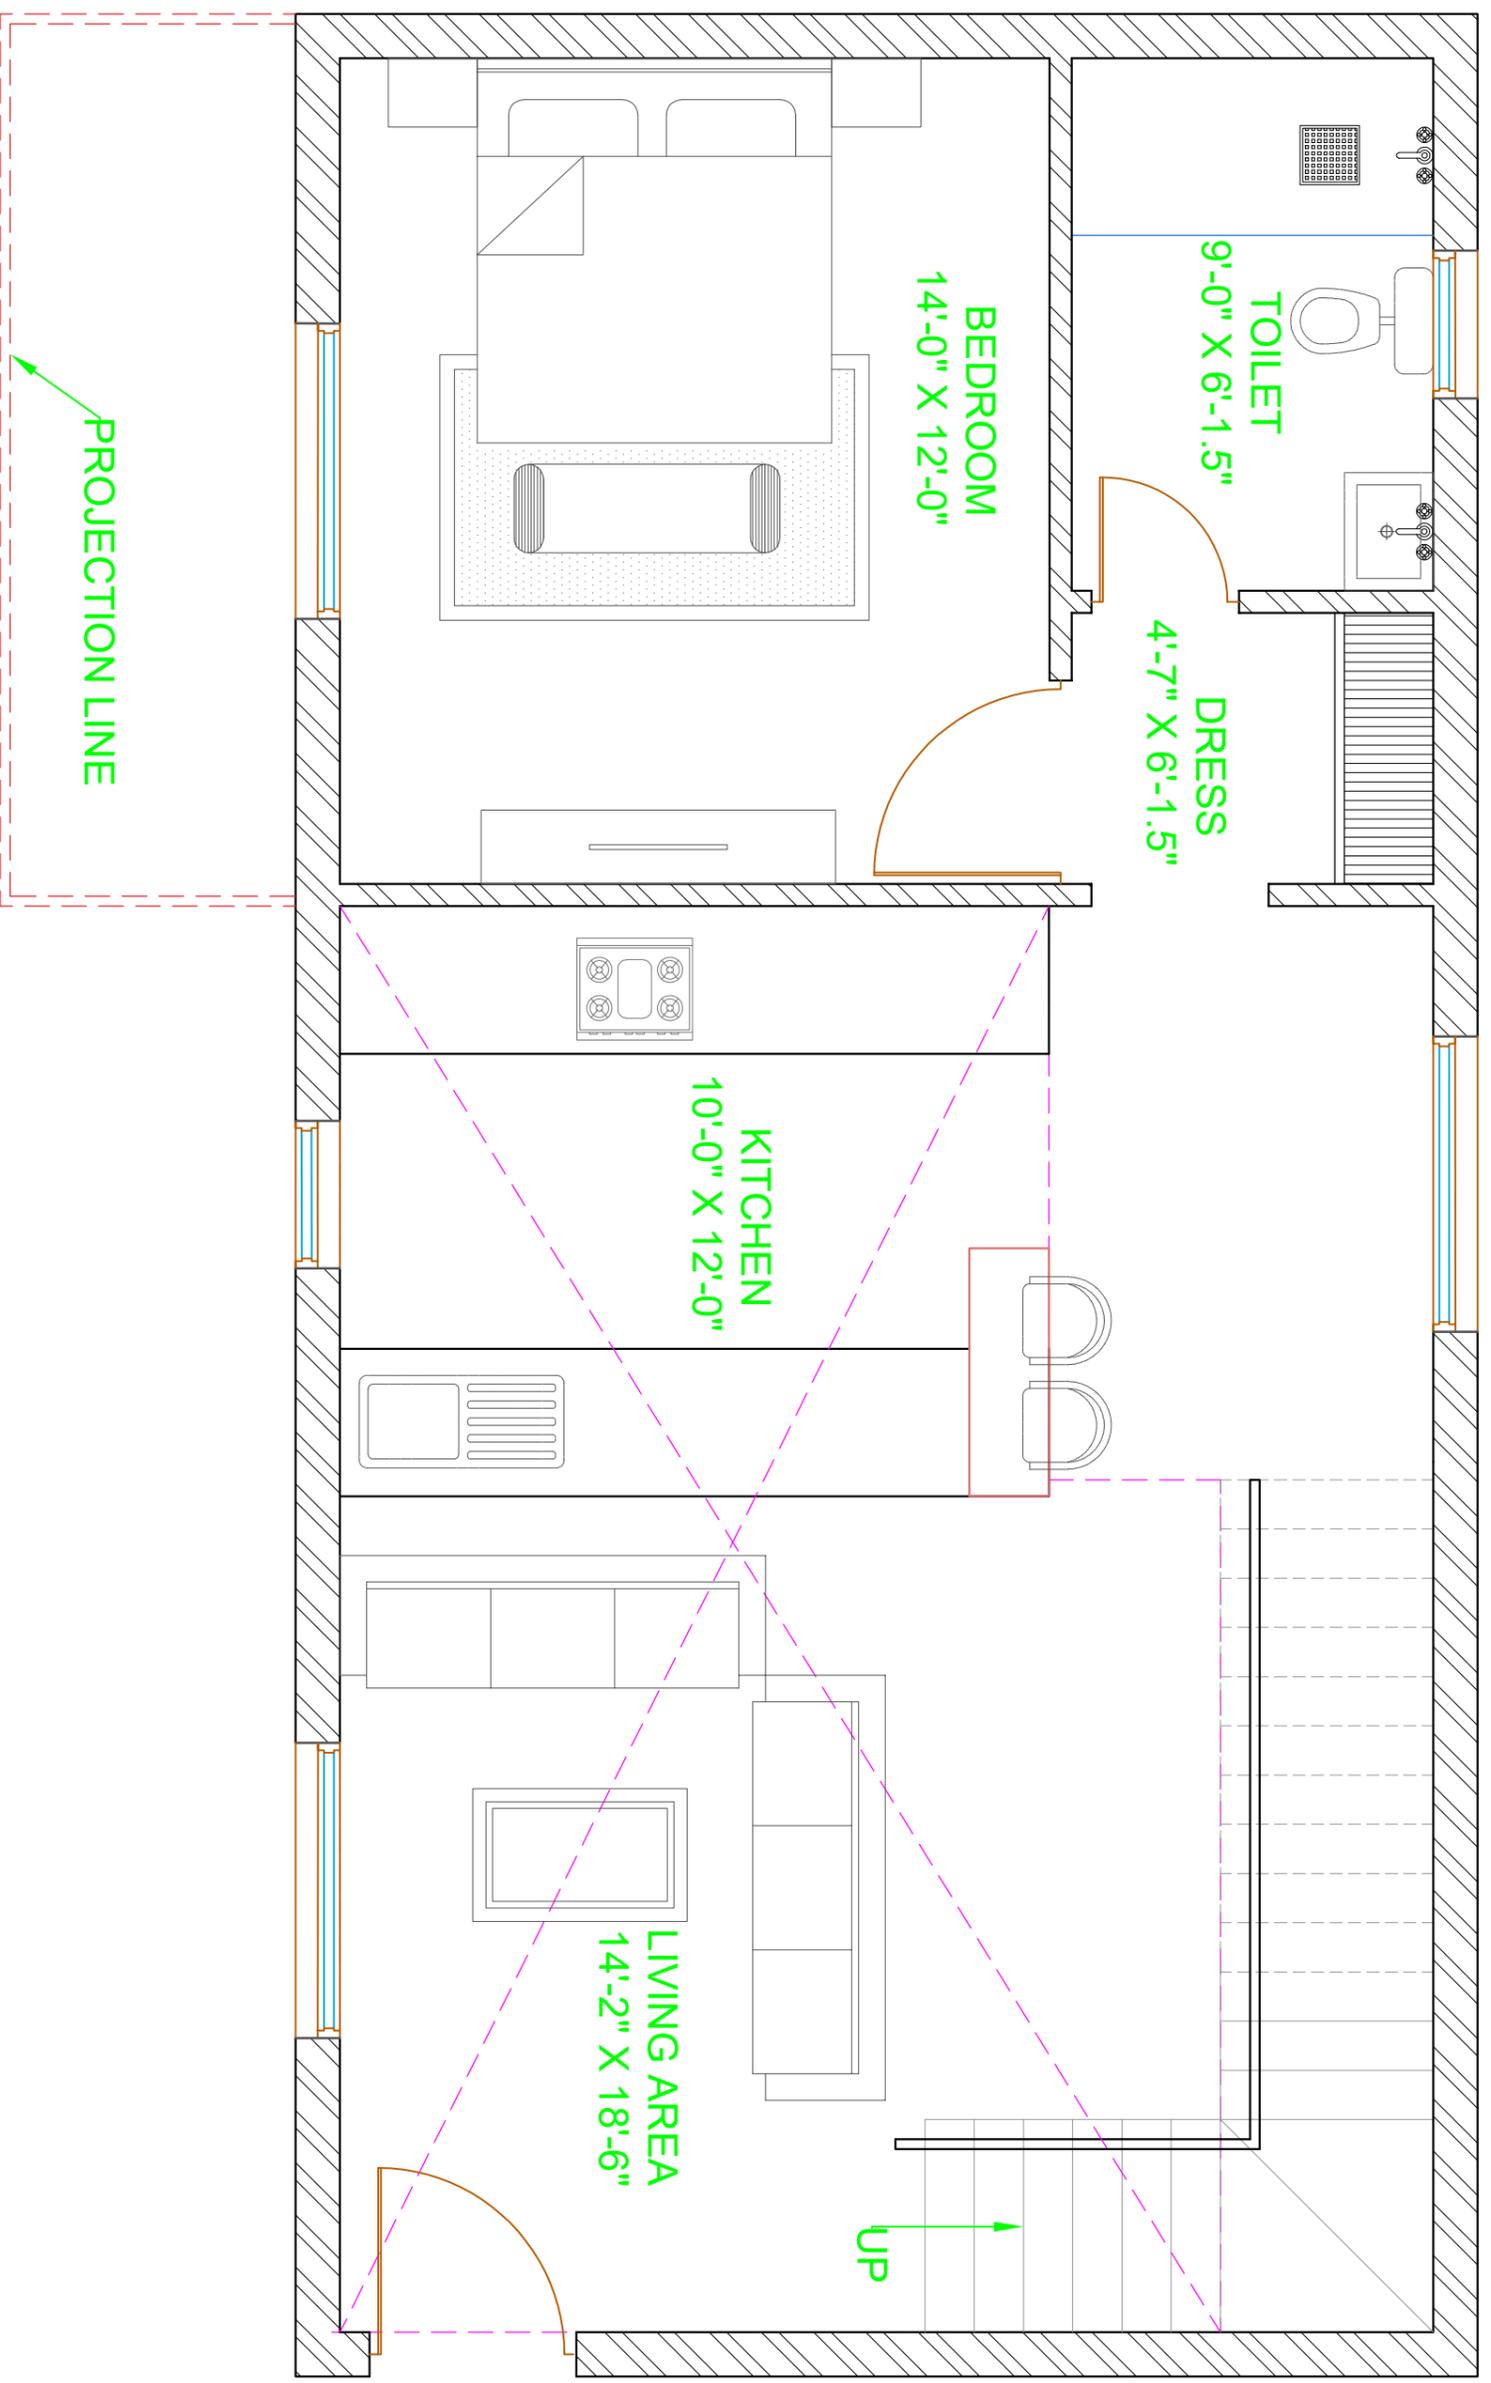

20'-0"

PROJECT

MR. GILL

STUDIO ARCHIVE
ARCHITECTS & DESIGNERS

TULSI NAGAR, POLYSHEET
HALDWANI (MAINITAL)
UK
MOBILE: 8954943158

SCALE: : TO READ

DATE: :27-05-2025

BUILT-UP AREA :800 Sq. Ft

DRAWN BY: ER. VISHAL

CHECKED BY: AR. MANVENDRA

DRAWING

TITLE:

GROUND
FLOOR PLAN